


POLGARD

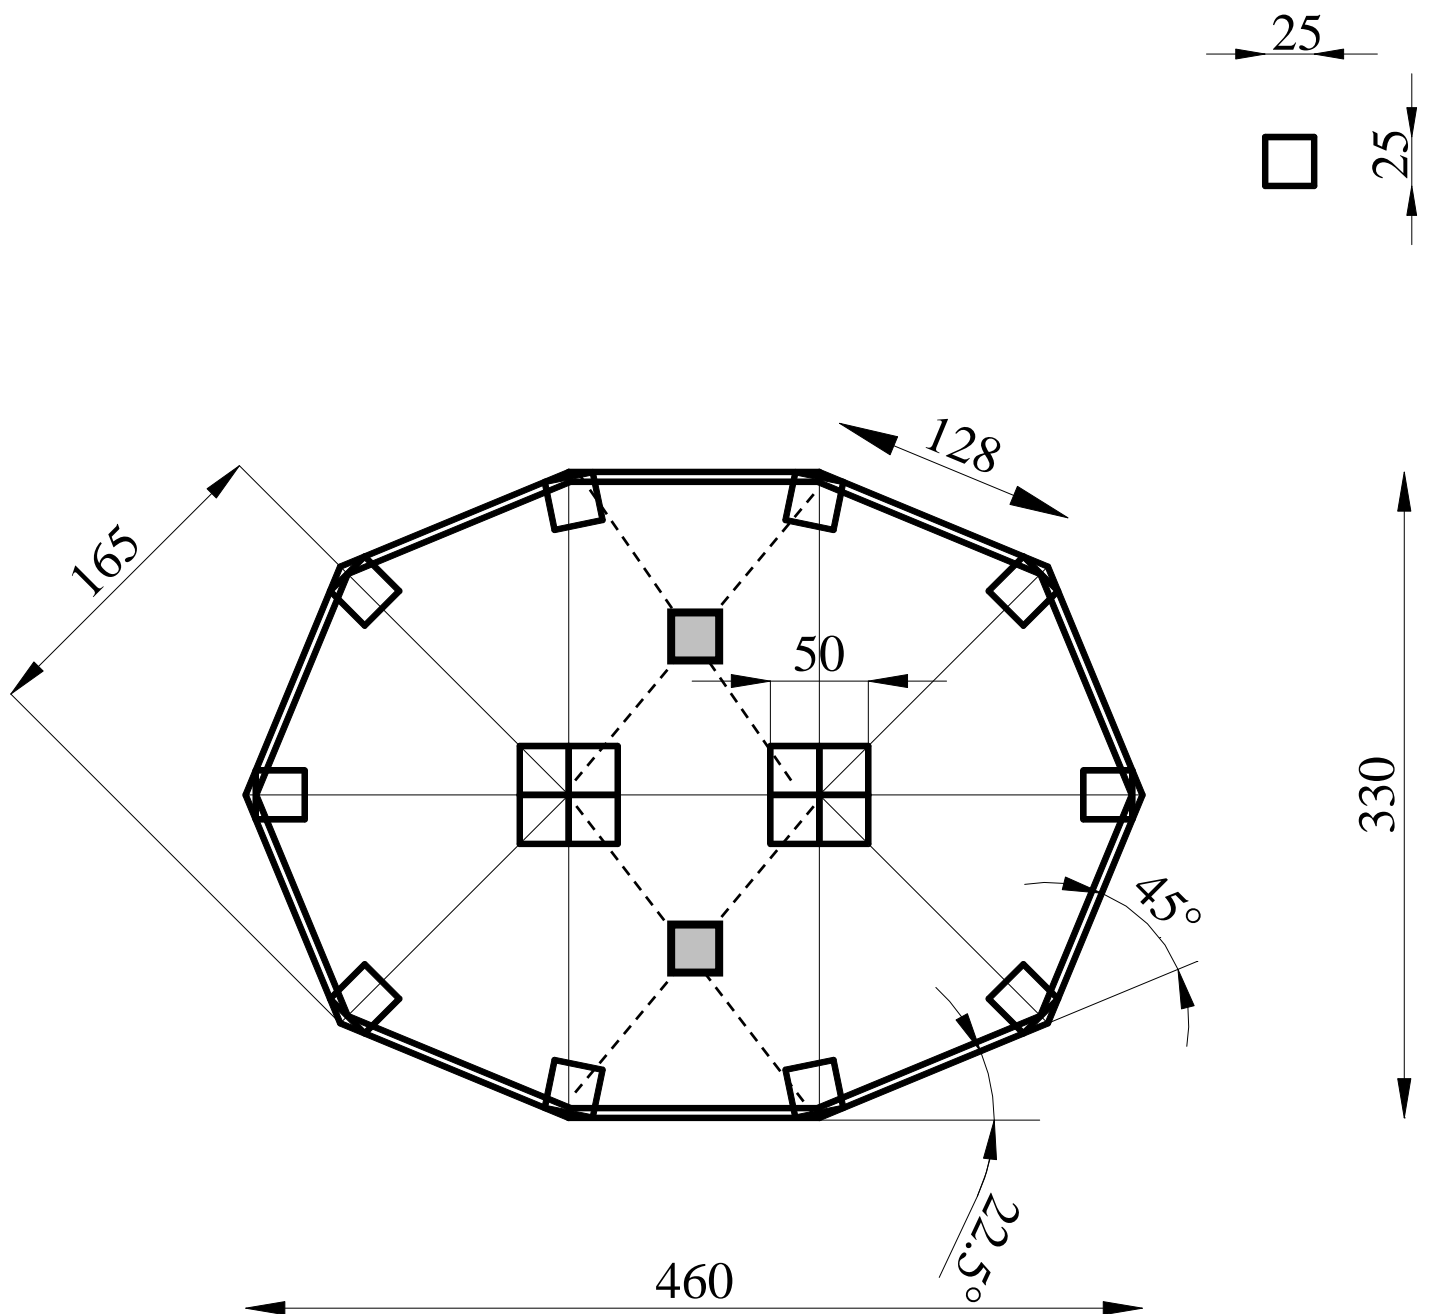

PL
Plan fundamentowy altany **OVAL 3,3 x 4,60** firmy **Polgard**

DE
Fundamentplan Gartenlaube **OVAL 3,3 x 4,60** des **Polgard**

EN
Construction plans for arbor **OVAL 3,3 x 4,60** foundations by **Polgard**