


POLGARD

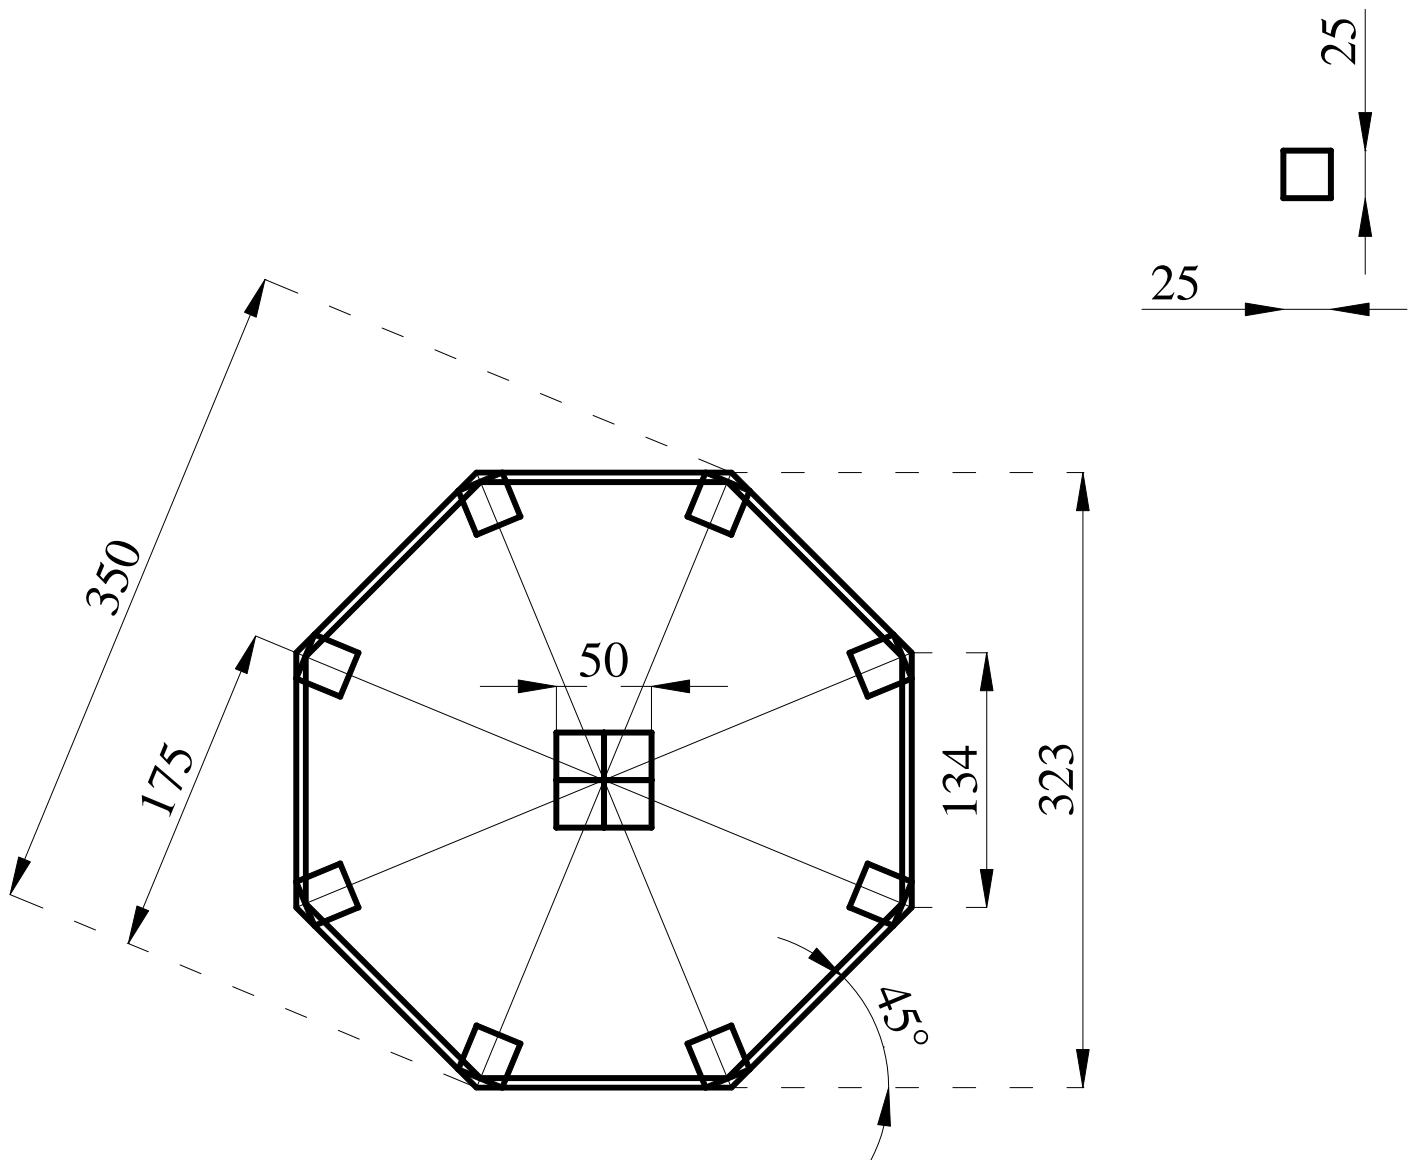

PL
Plan fundamentowy altany Ø 3,5 firmy **Polgard**

DE
Fundamentplan Gartenlaube Ø 3,5 des **Polgard**

EN
Construction plans for arbour Ø 3,5 foundations by **Polgard**