


# ***POLGARD***

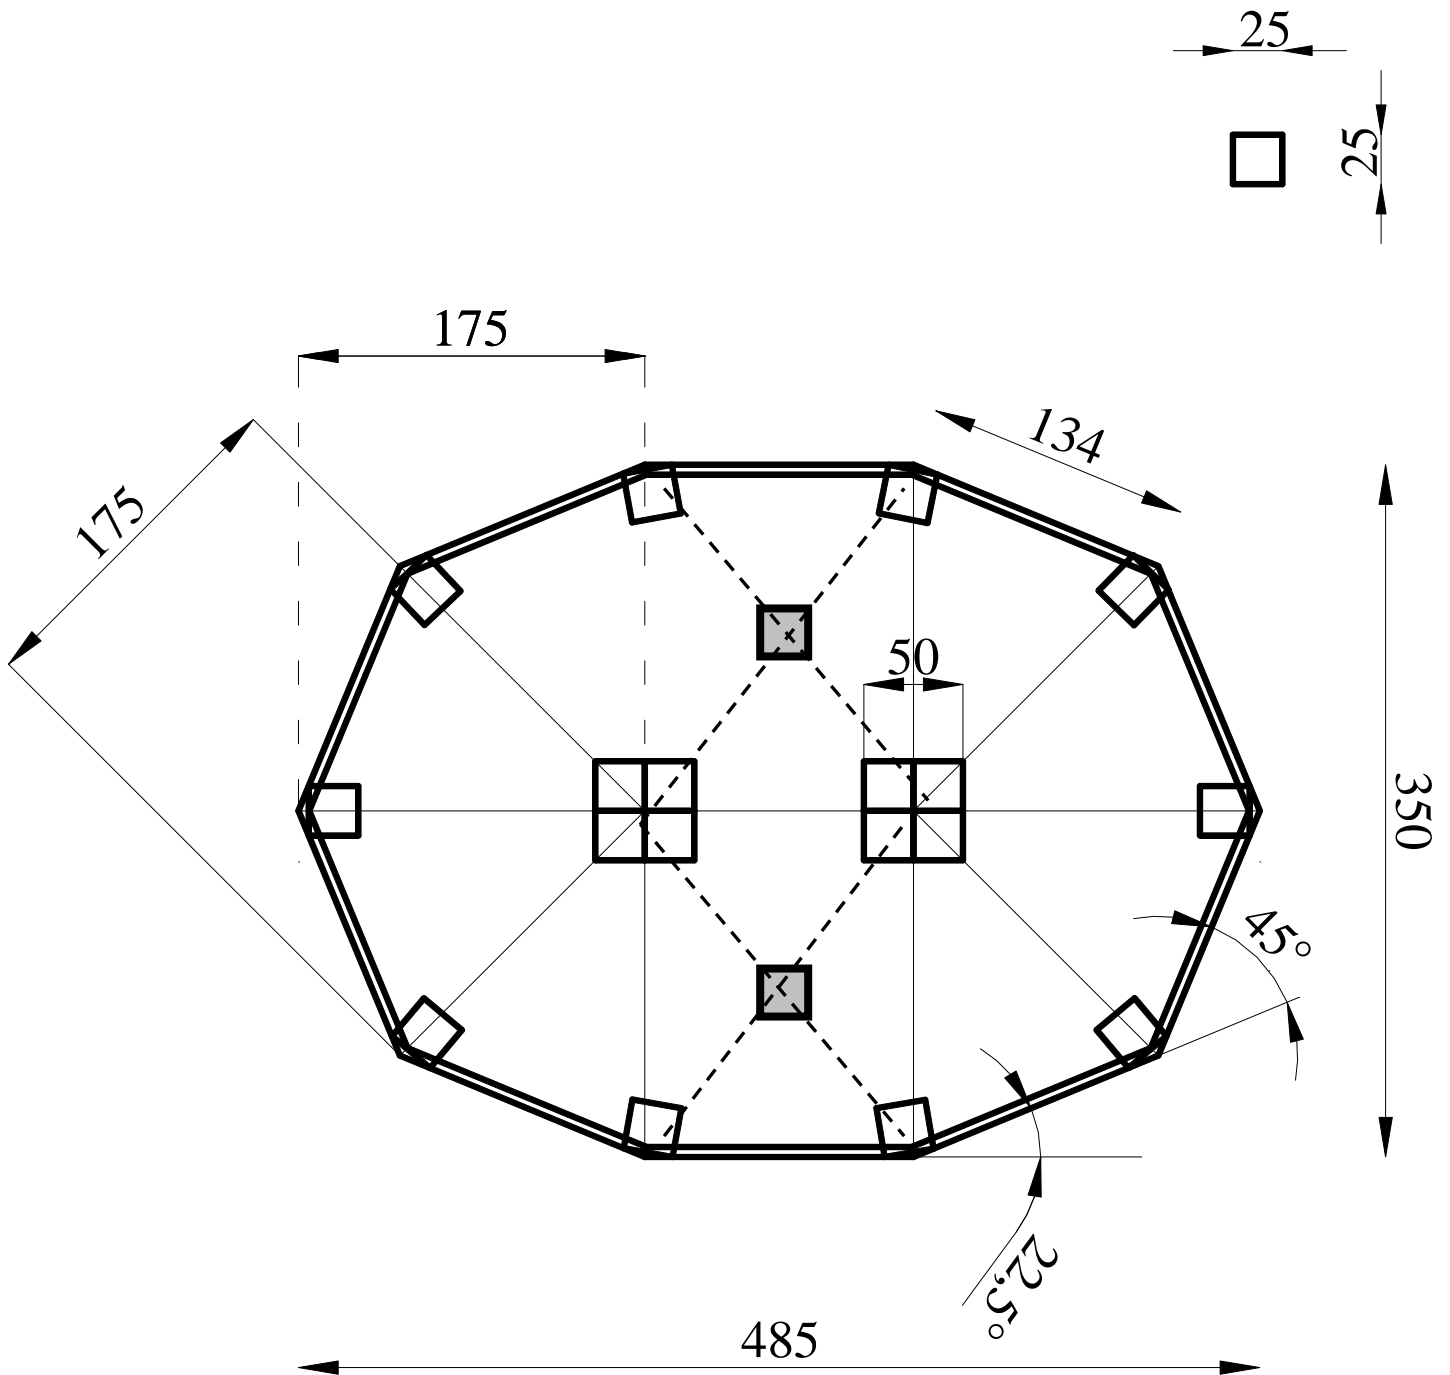

## **PL**

Plan fundamentowy altany **OVAL 3,5 x 4,85** firmy **Polgard**

## **DE**

Fundamentplan Gartenlaube **OVAL 3,5 x 4,85** des **Polgard**

## **EN**

Construction plans for arbor **OVAL 3,5 x 4,85** foundations by **Polgard**