


POLGARD

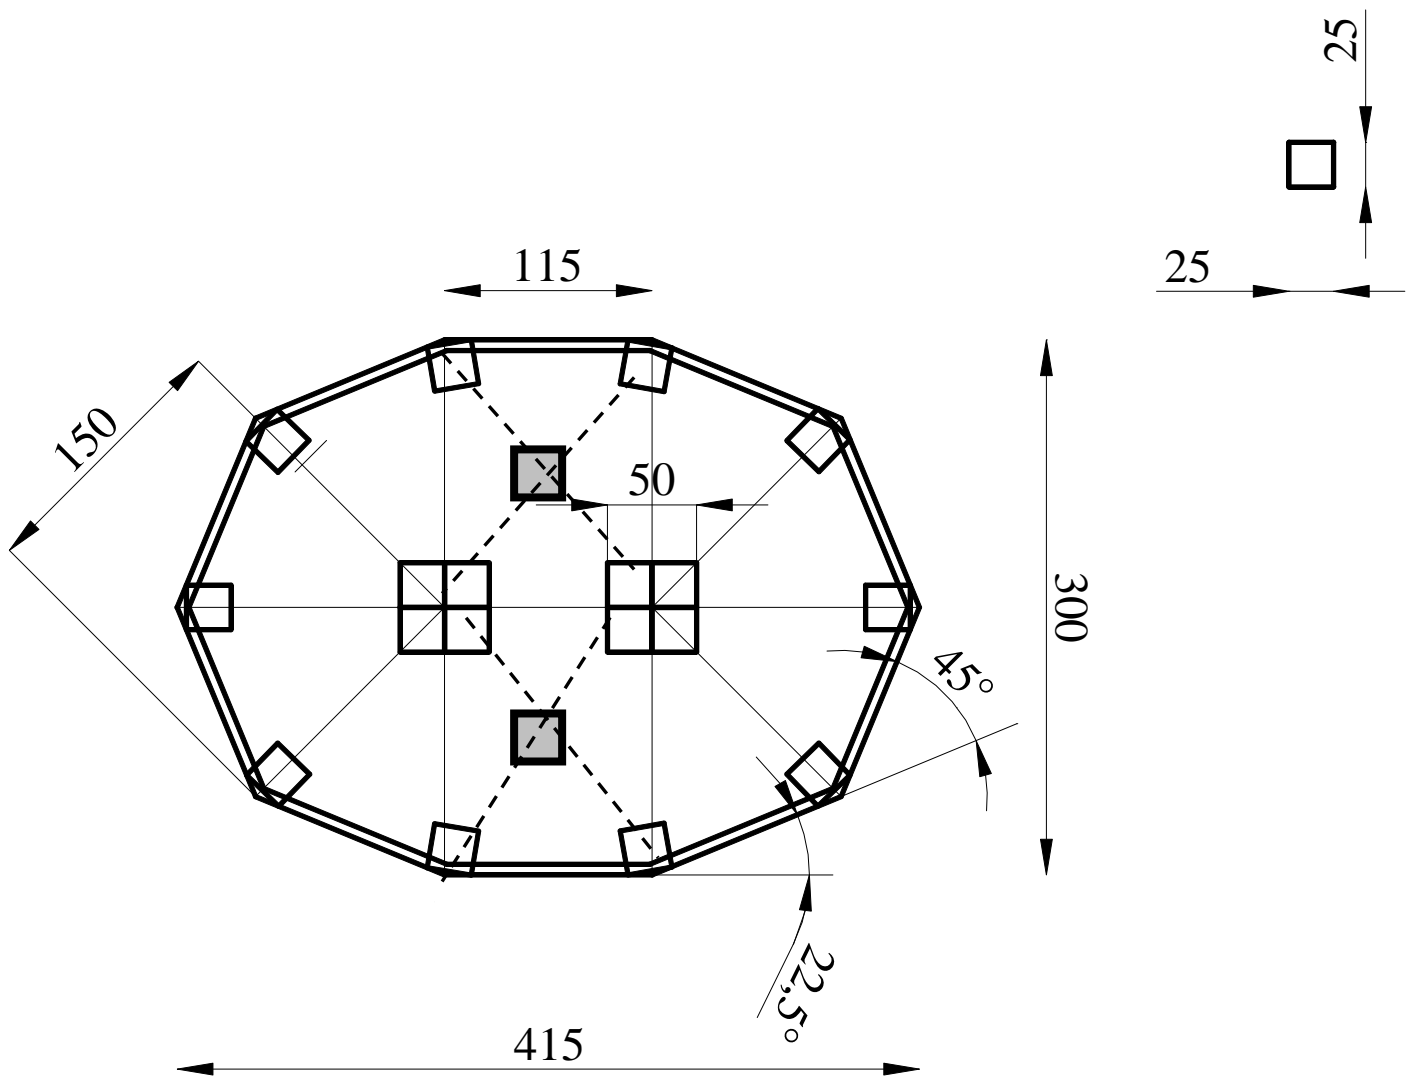

PL
Plan fundamentowy altany **OVAL 3,0 x 4,15** firmy **Polgard**

DE
Fundamentplan Gartenlaube **OVAL 3,0 x 4,15** des **Polgard**

EN
Construction plans for arbor **OVAL 3,0 x 4,15** foundations by **Polgard**